

2. v. Vozobce n H

MATERIÁL: 10. S. 1.

BOD: 2. 1.

HŘBITOV

1411

1413/1

Stavající stžar VO - napojný bod

Palackého

silnice III/44926

chodník

deplnění obrubníku ±10 cm

2780/1

schodiště

1,42

DV5

2,00

00 000'0 02

asfalt

6,10

R5,00

TK v úrovni vozovky

1299/1

13

C.p. 26

TEL

0,00

0,70

0,25

0,15

0,10

0,05

0,00

0,05

0,10

0,15

0,20

0,25

0,30

0,35

0,40

0,45

0,50

0,55

0,60

0,65

0,70

0,75

0,80

0,85

0,90

0,95

1,00

1,05

1,10

1,15



1,20

1,25

1,30


1,35

1,40

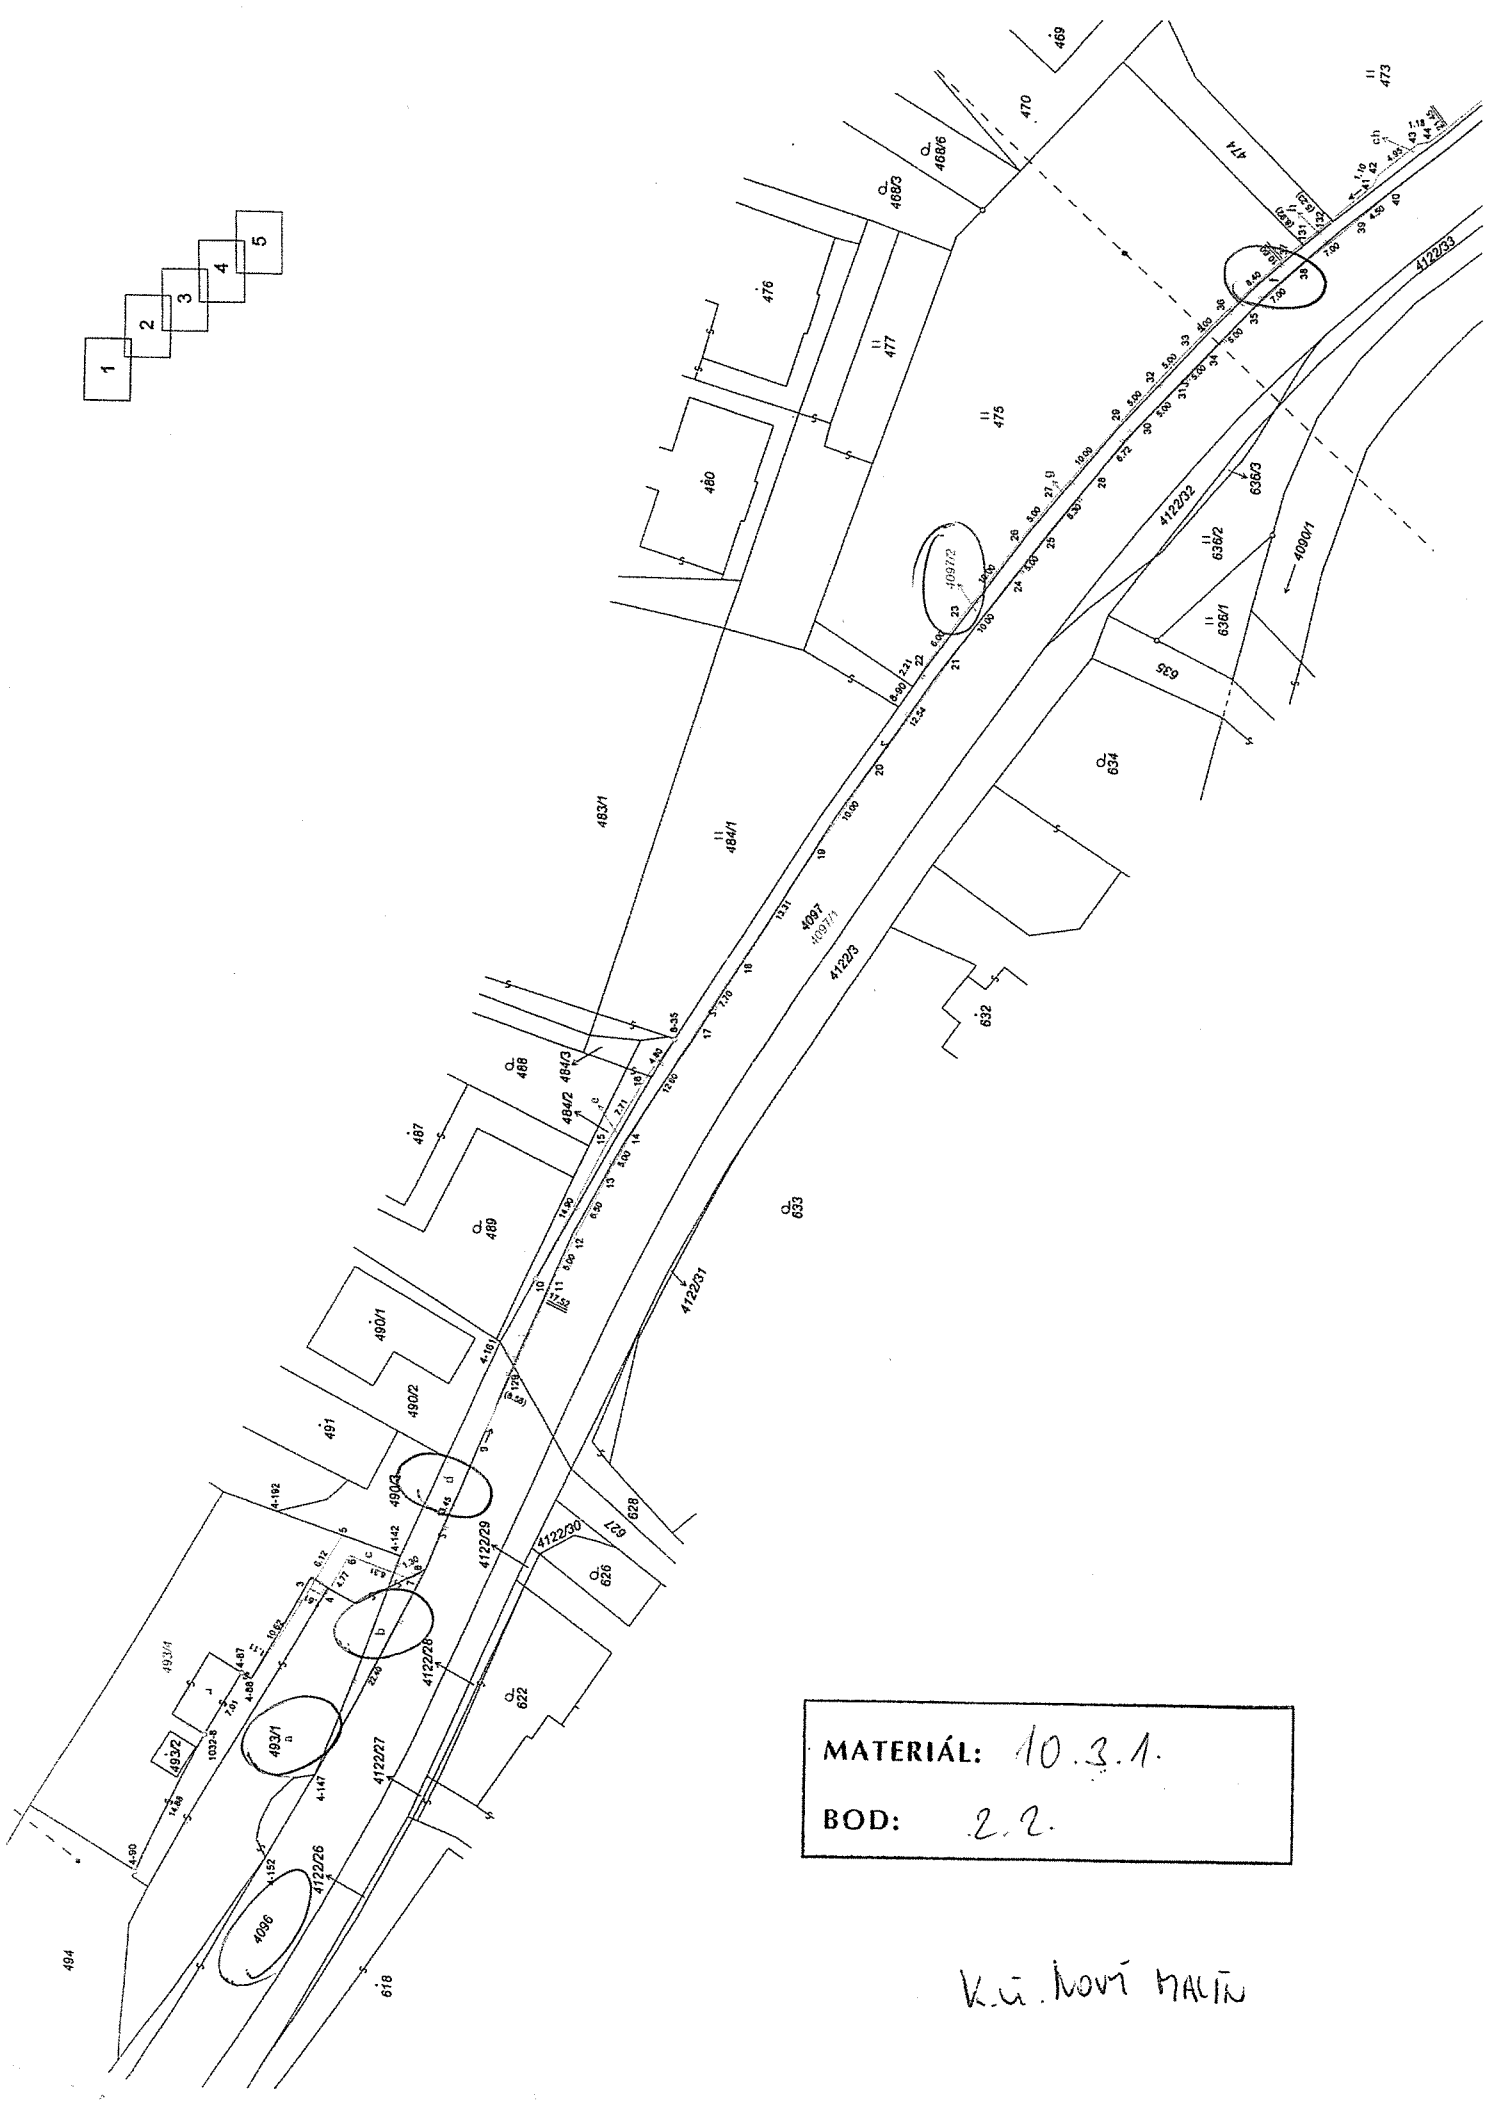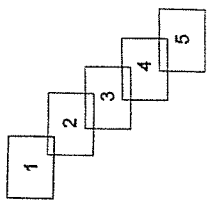



MATERIÁL: 10.3.1.
 BOD: 2.2.

K.ú. noví MĀLIŇ

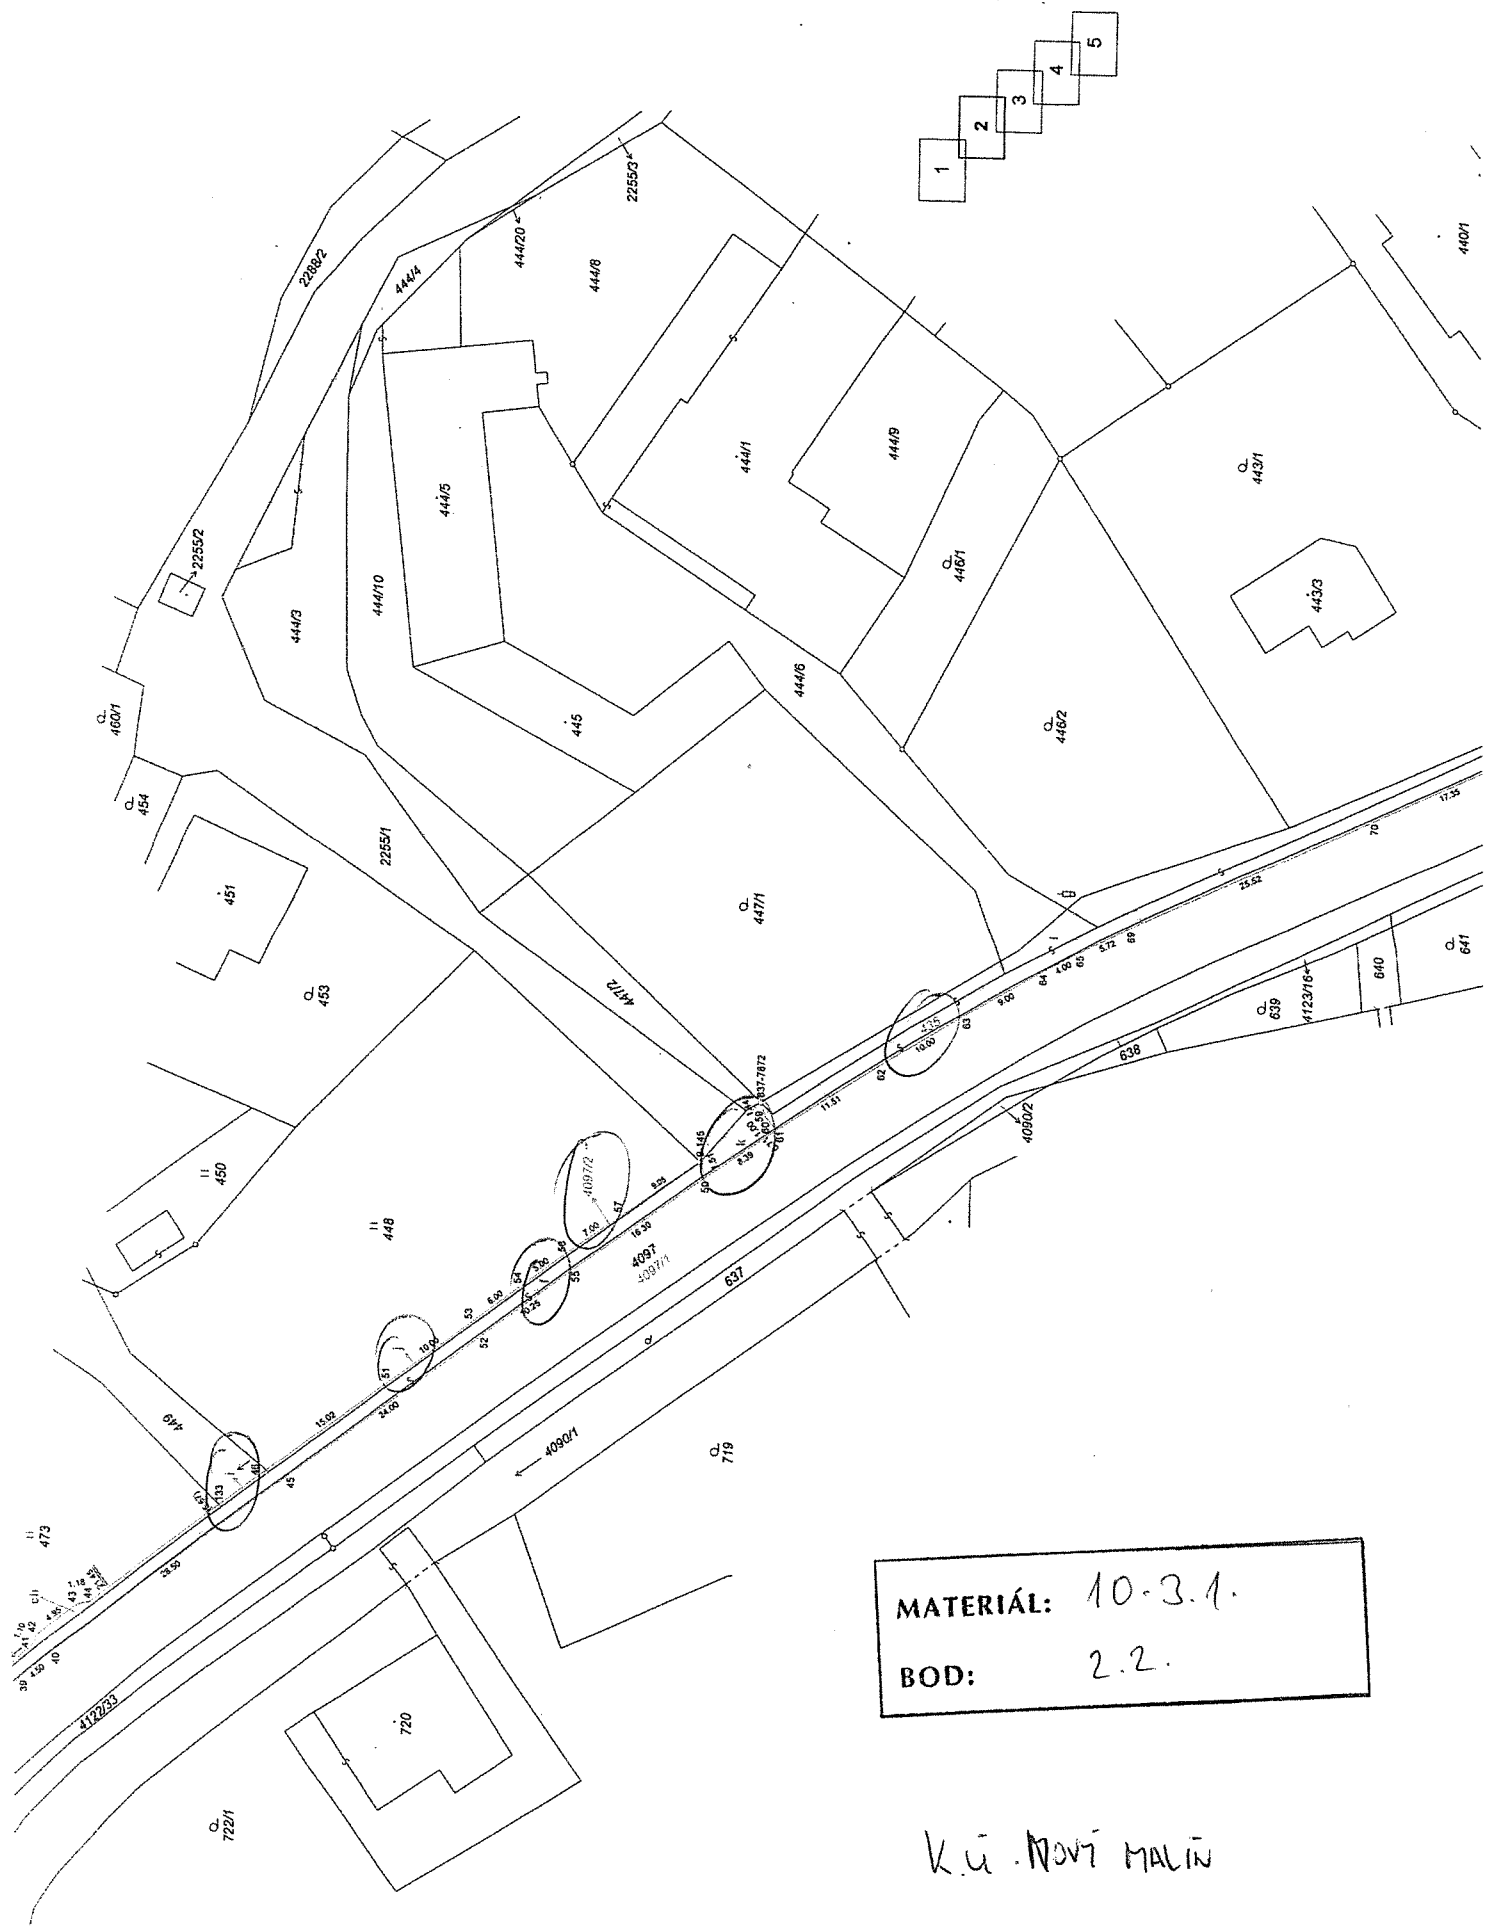



MATERIÁL: 10-3.1.
 BOD: 2.2.

K.ú. NOVÝ MALIN

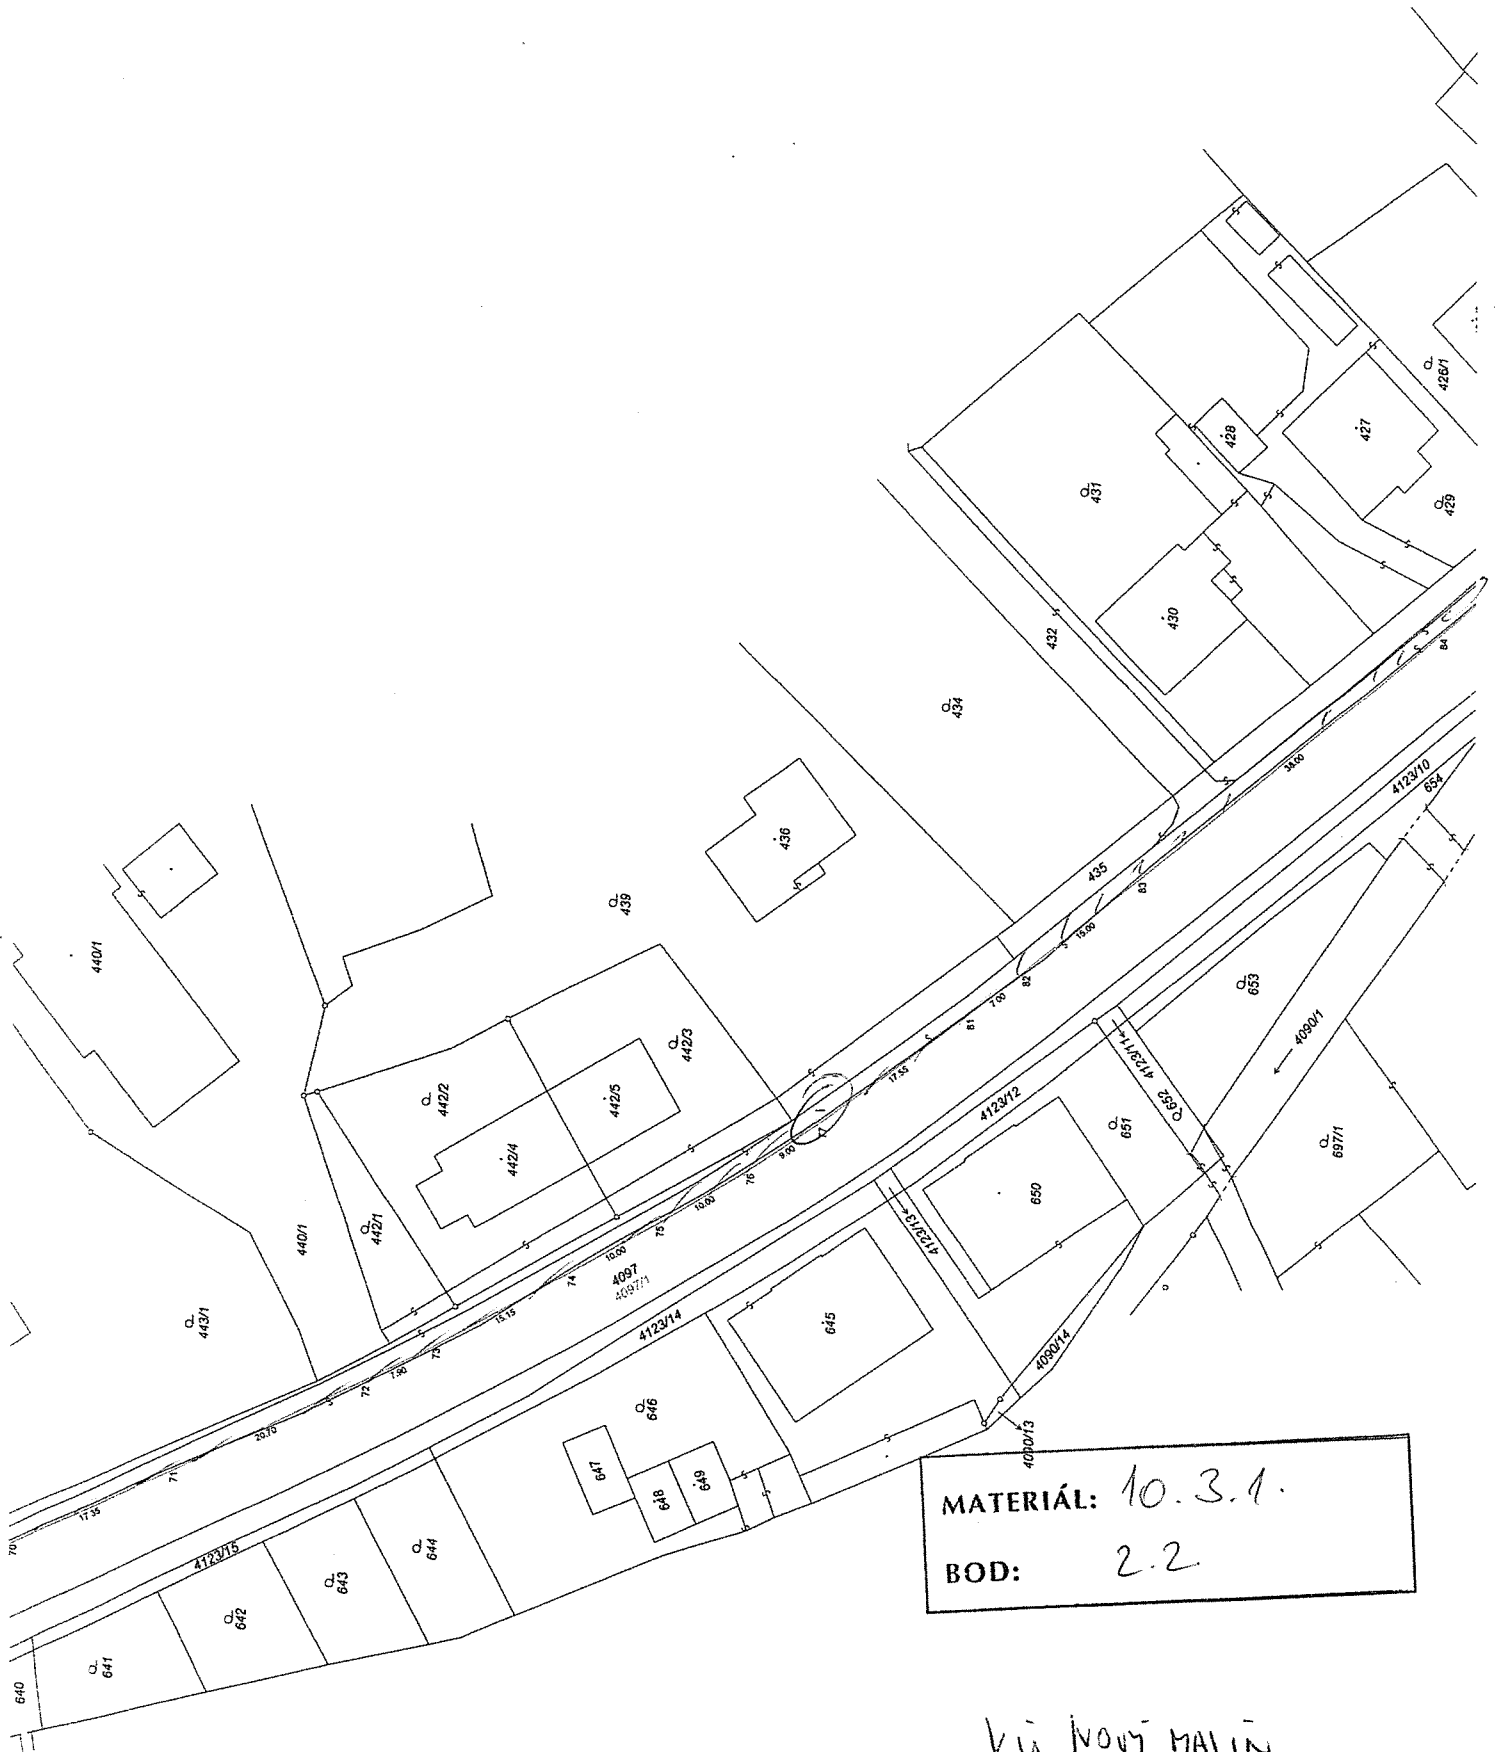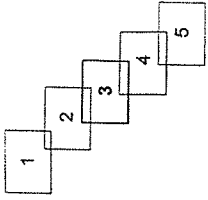



MATERIÁL: 10.3.1.
 BOD: 2.2

k.ú. NOVÝ MALIN

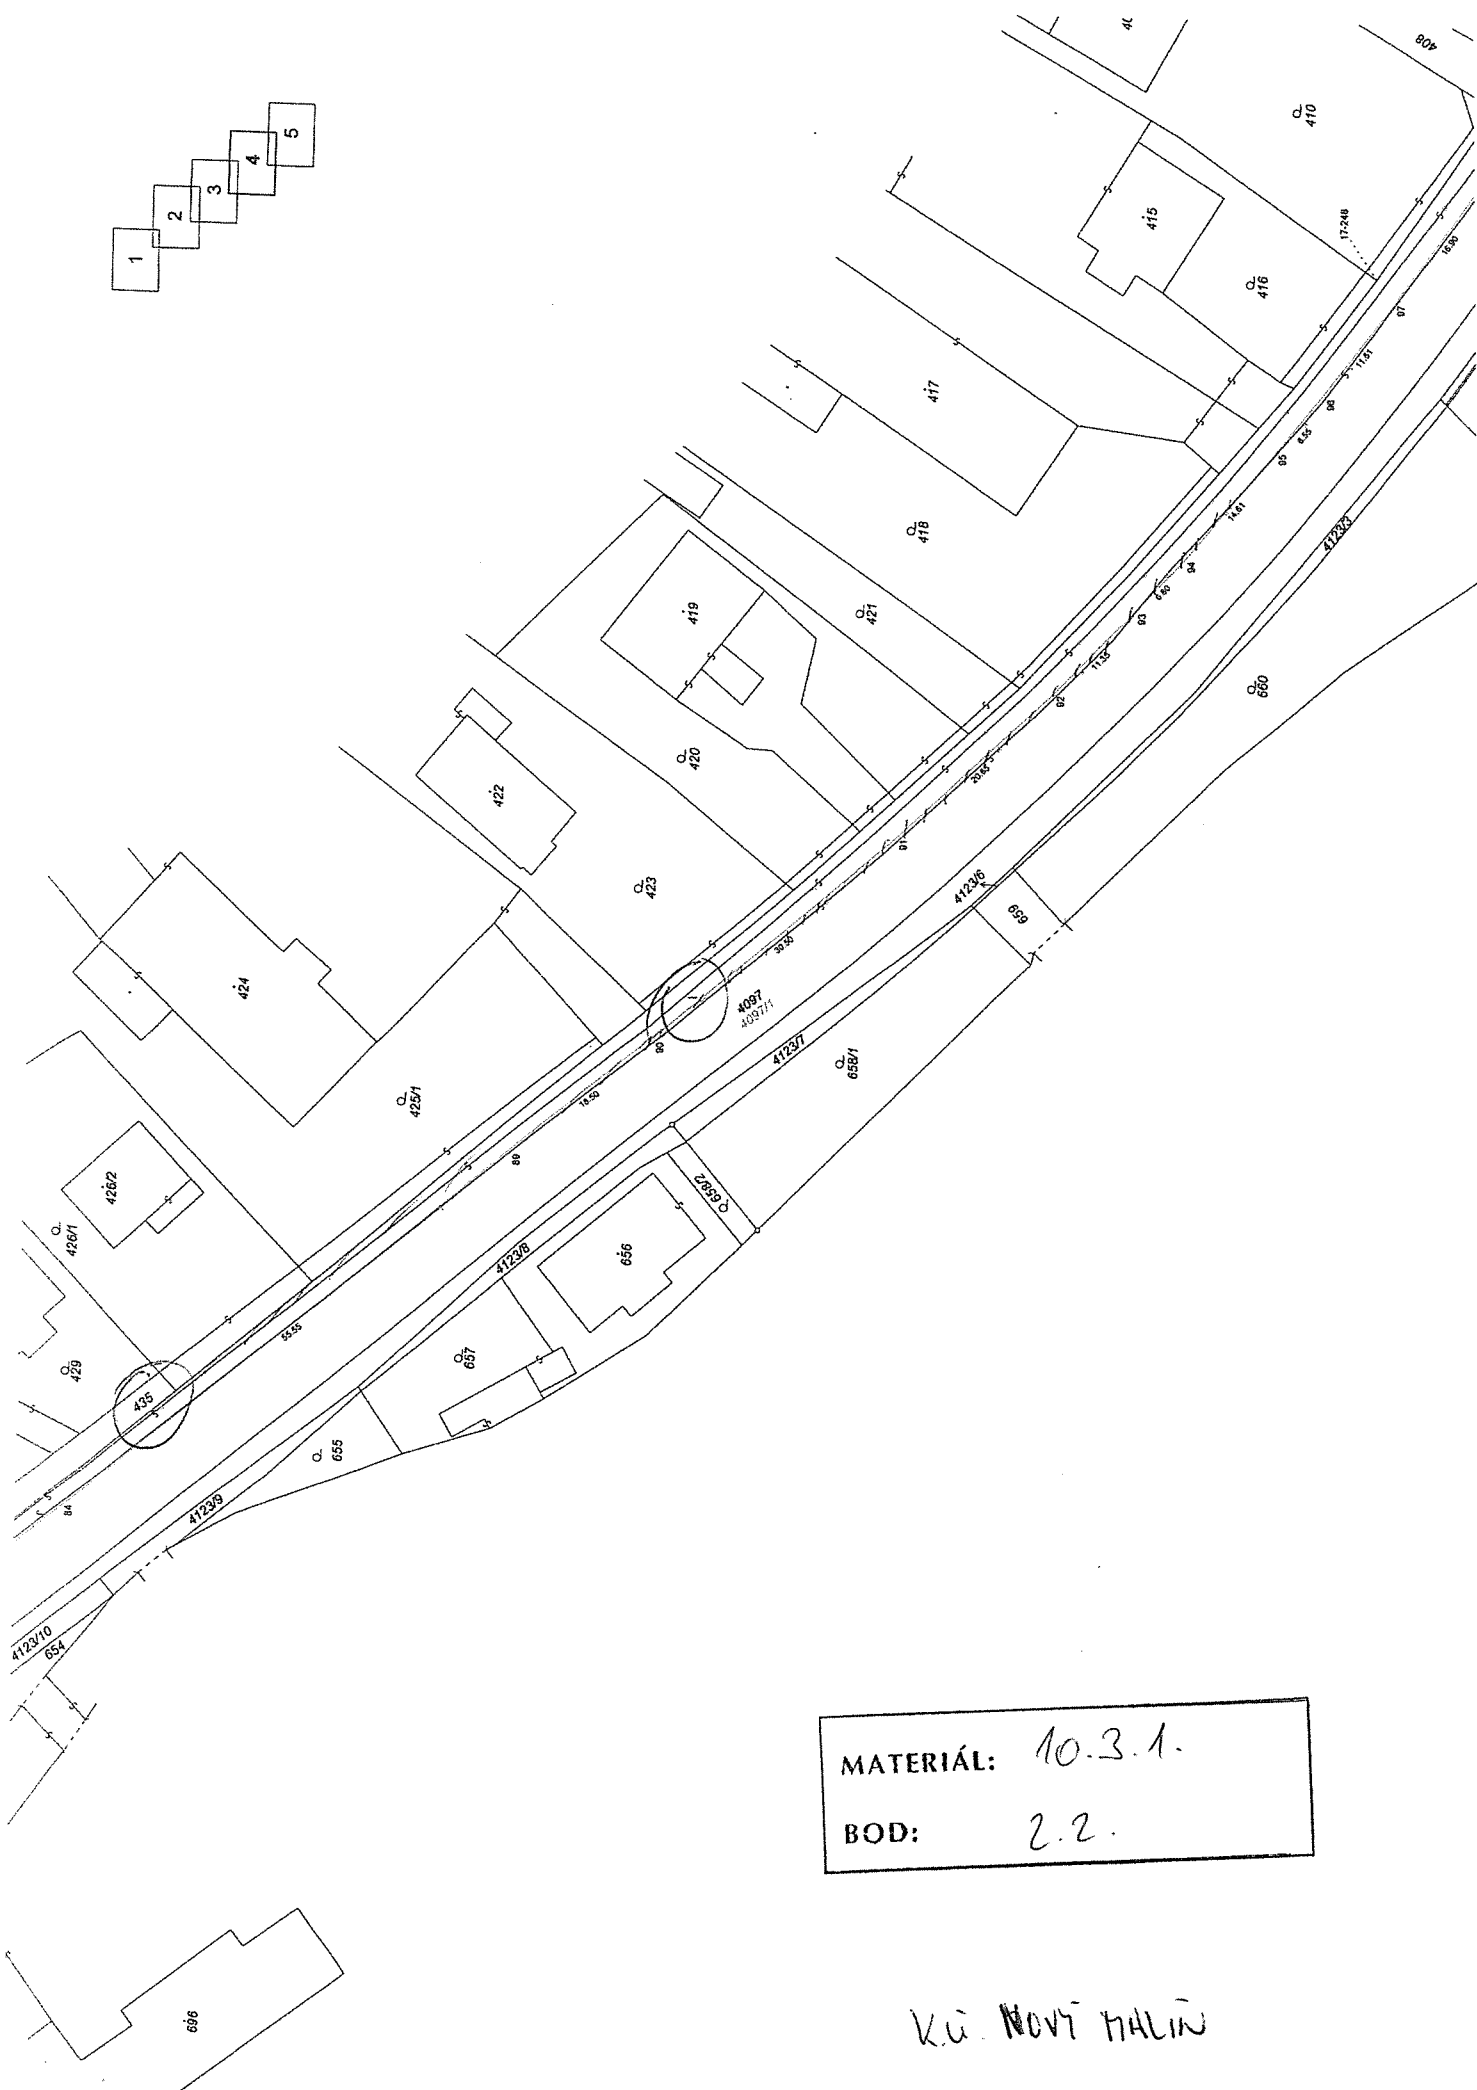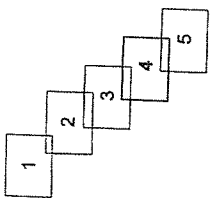



MATERIÁL: 10.3.1.
 BOD: 2.2.

K.Ú. NOVÝ MALIN

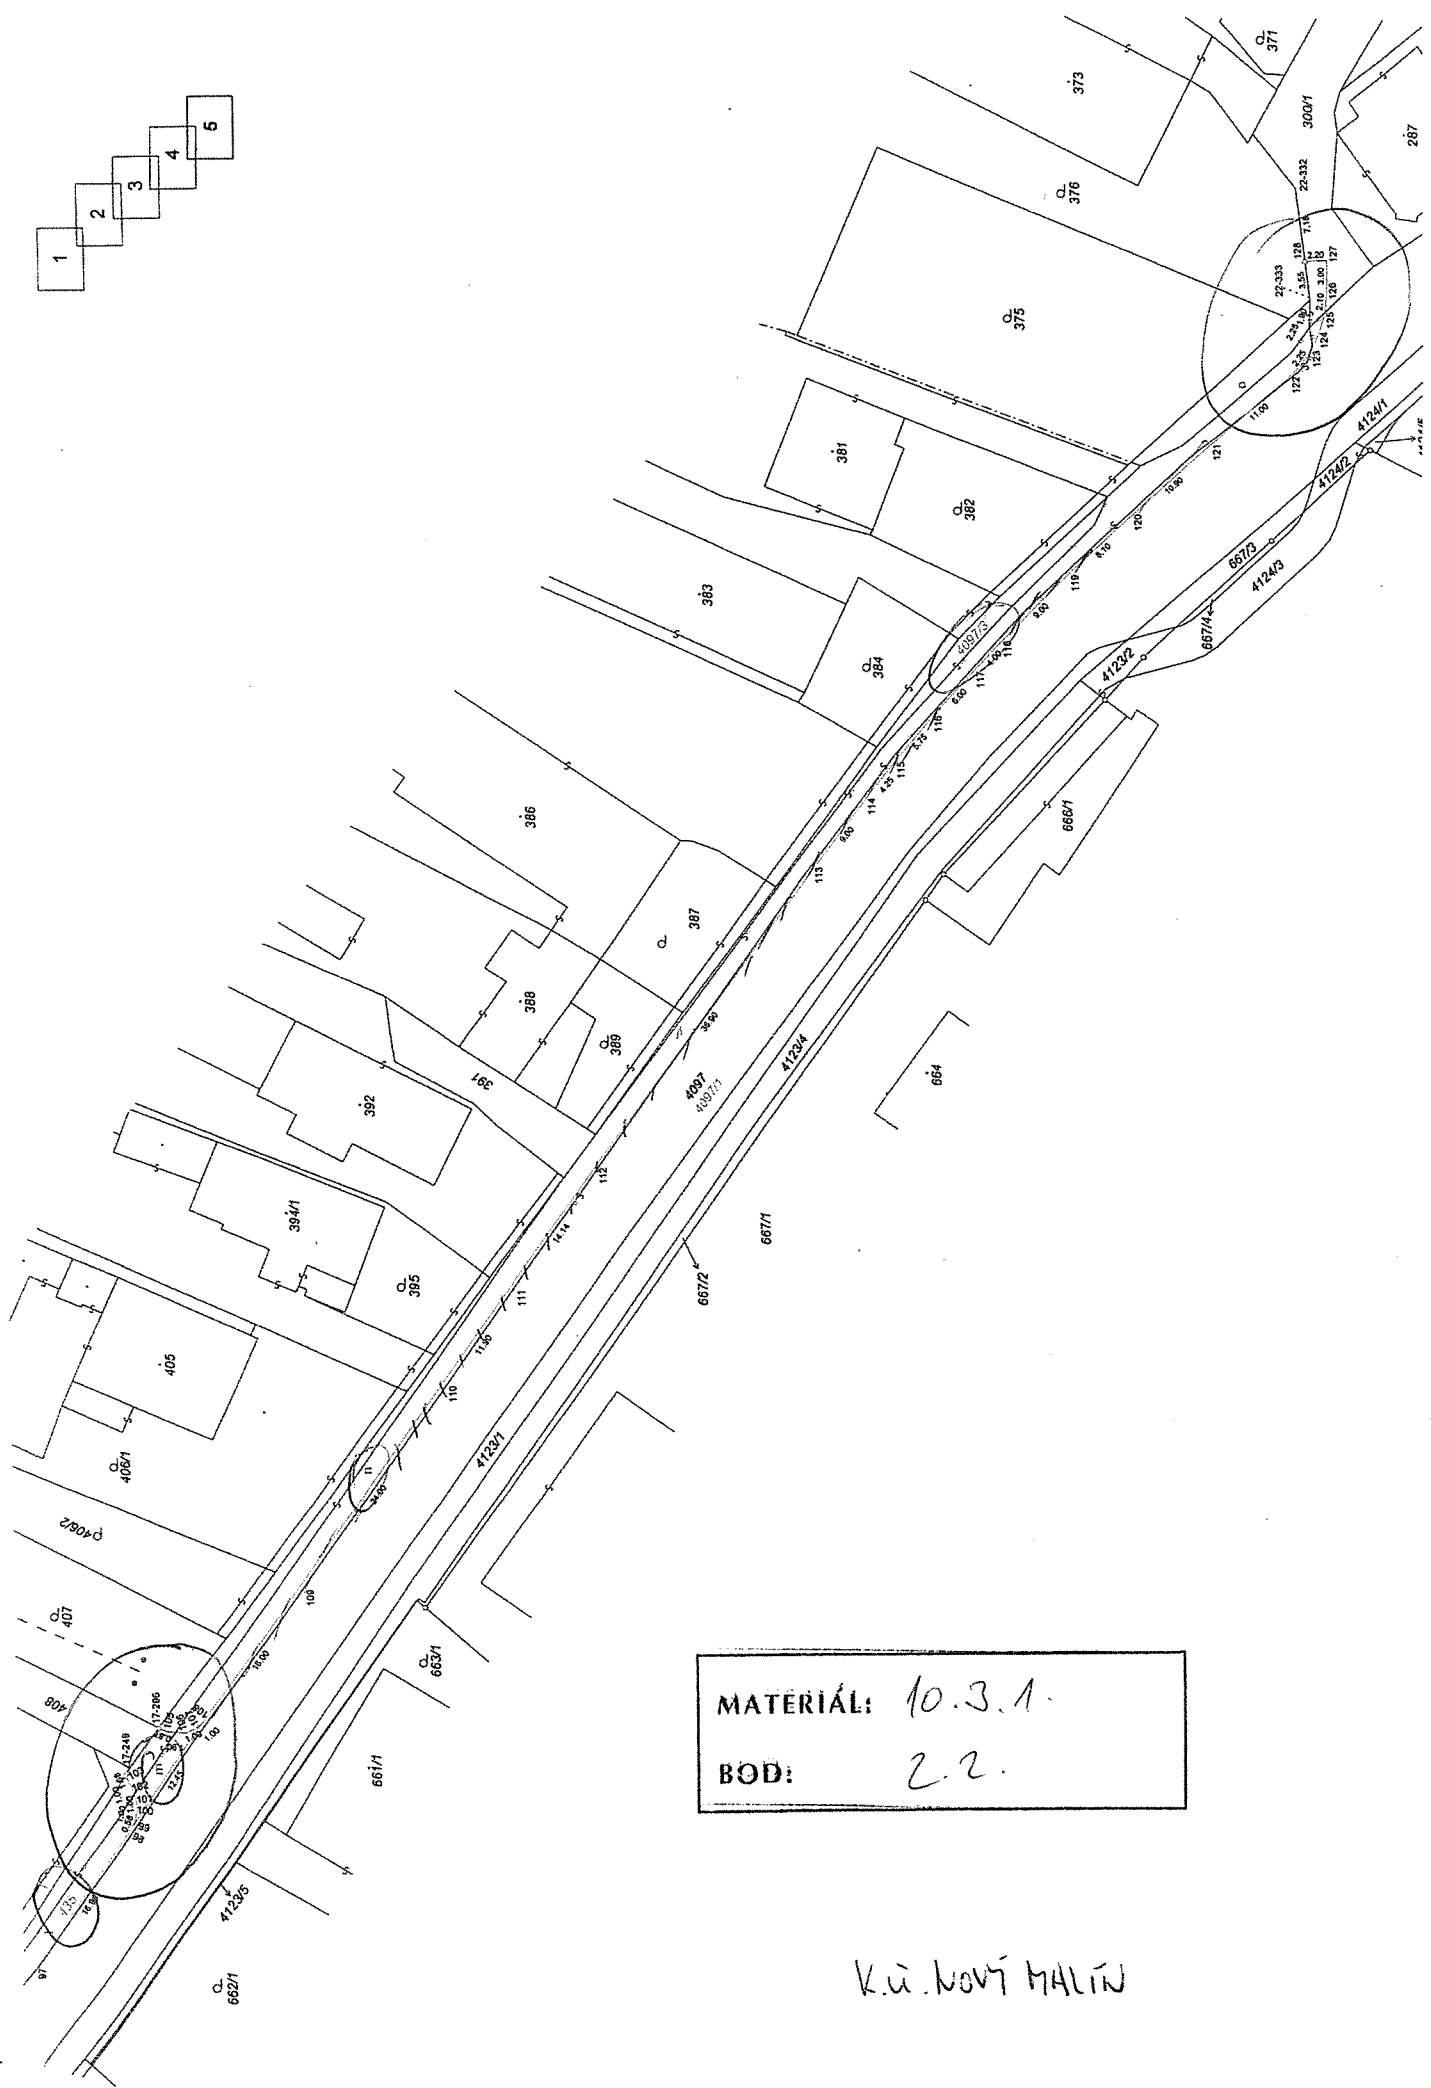
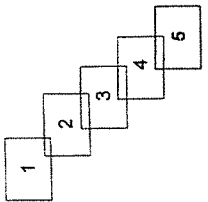


MATERIÁL: 10.3.1.
 BOD: 2.2.

K.Ú. NOVÝ MALÍN

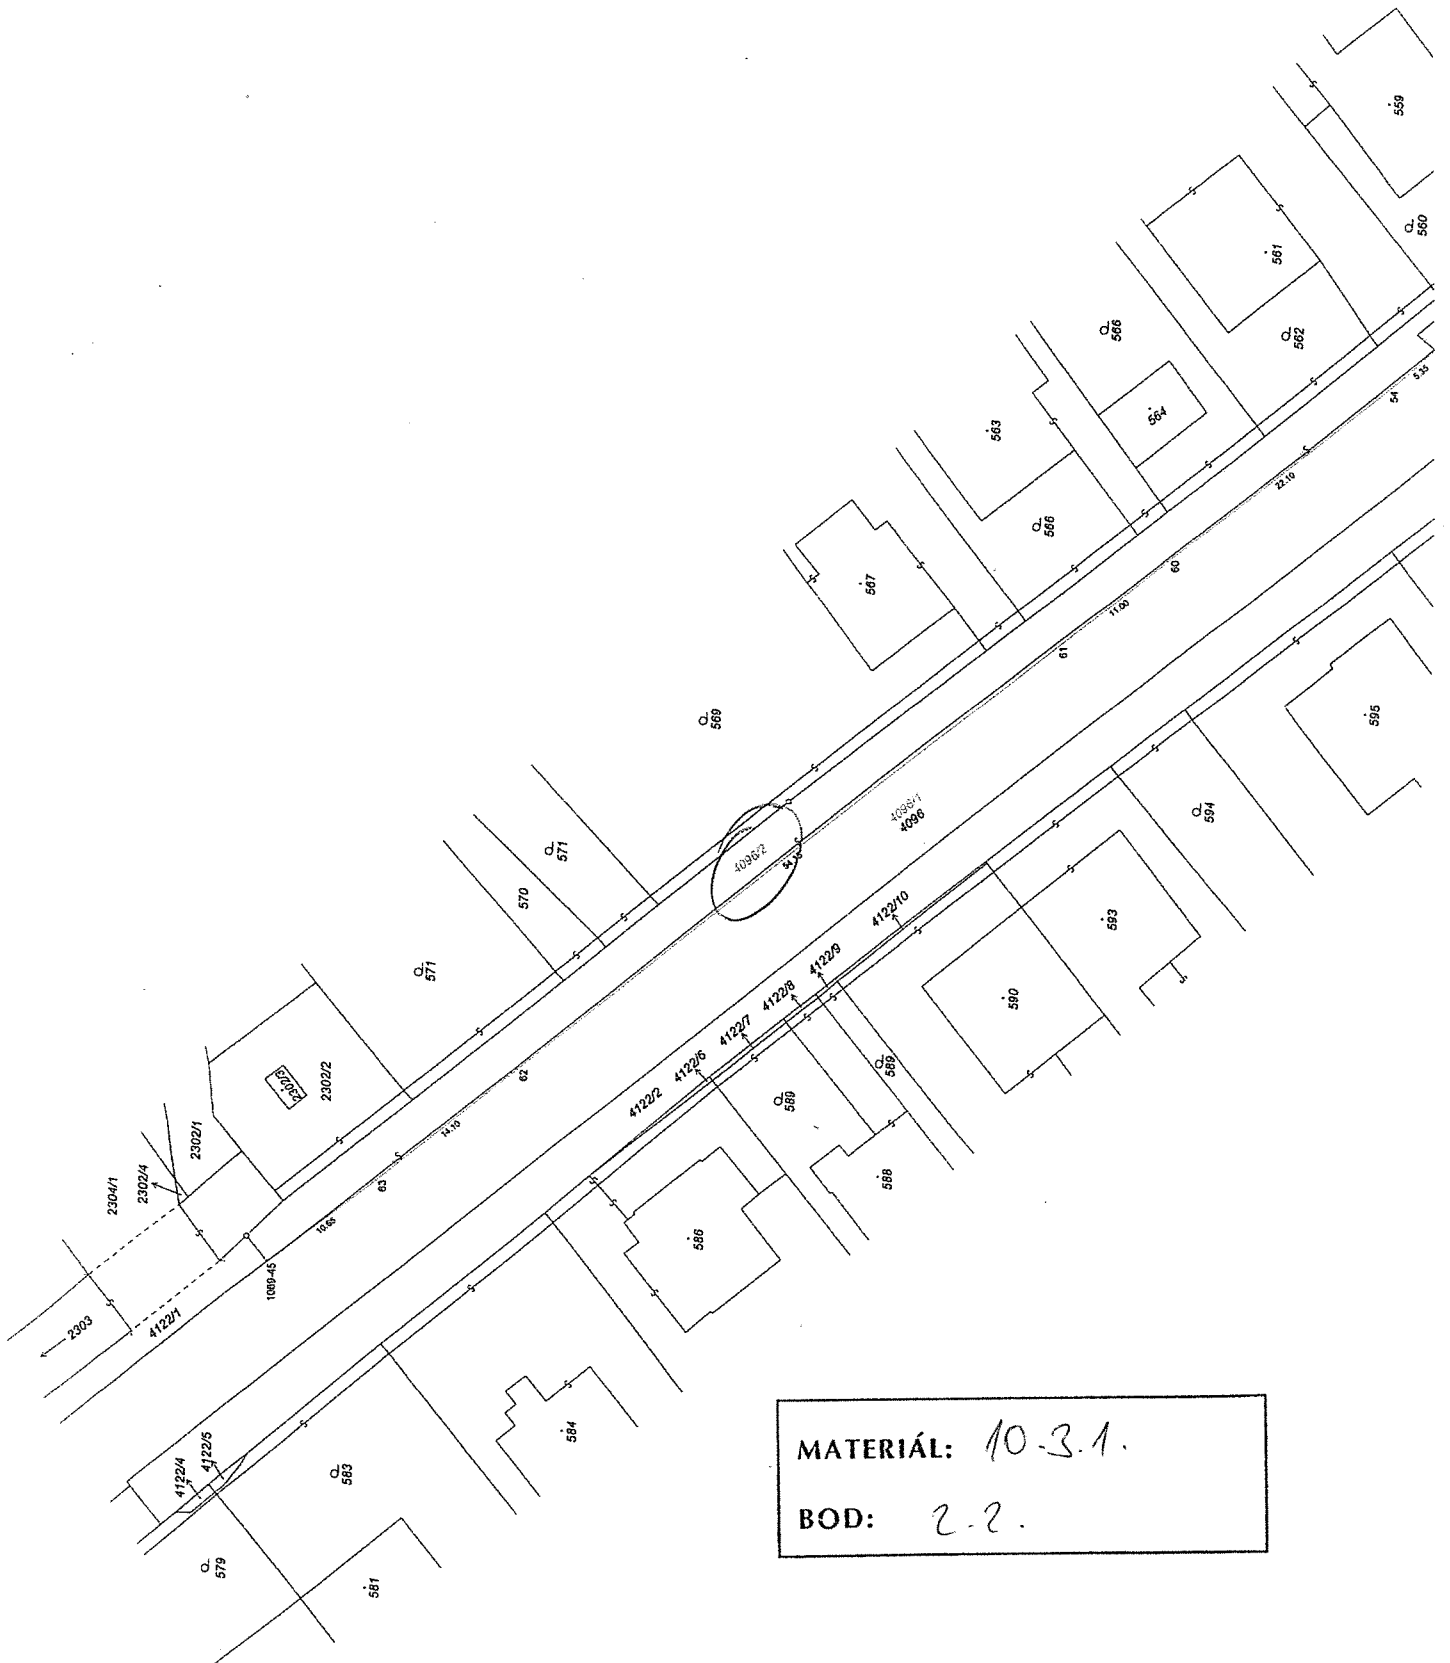
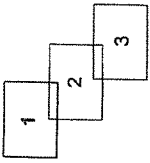


K. Ů. NOVÝ MALÍN

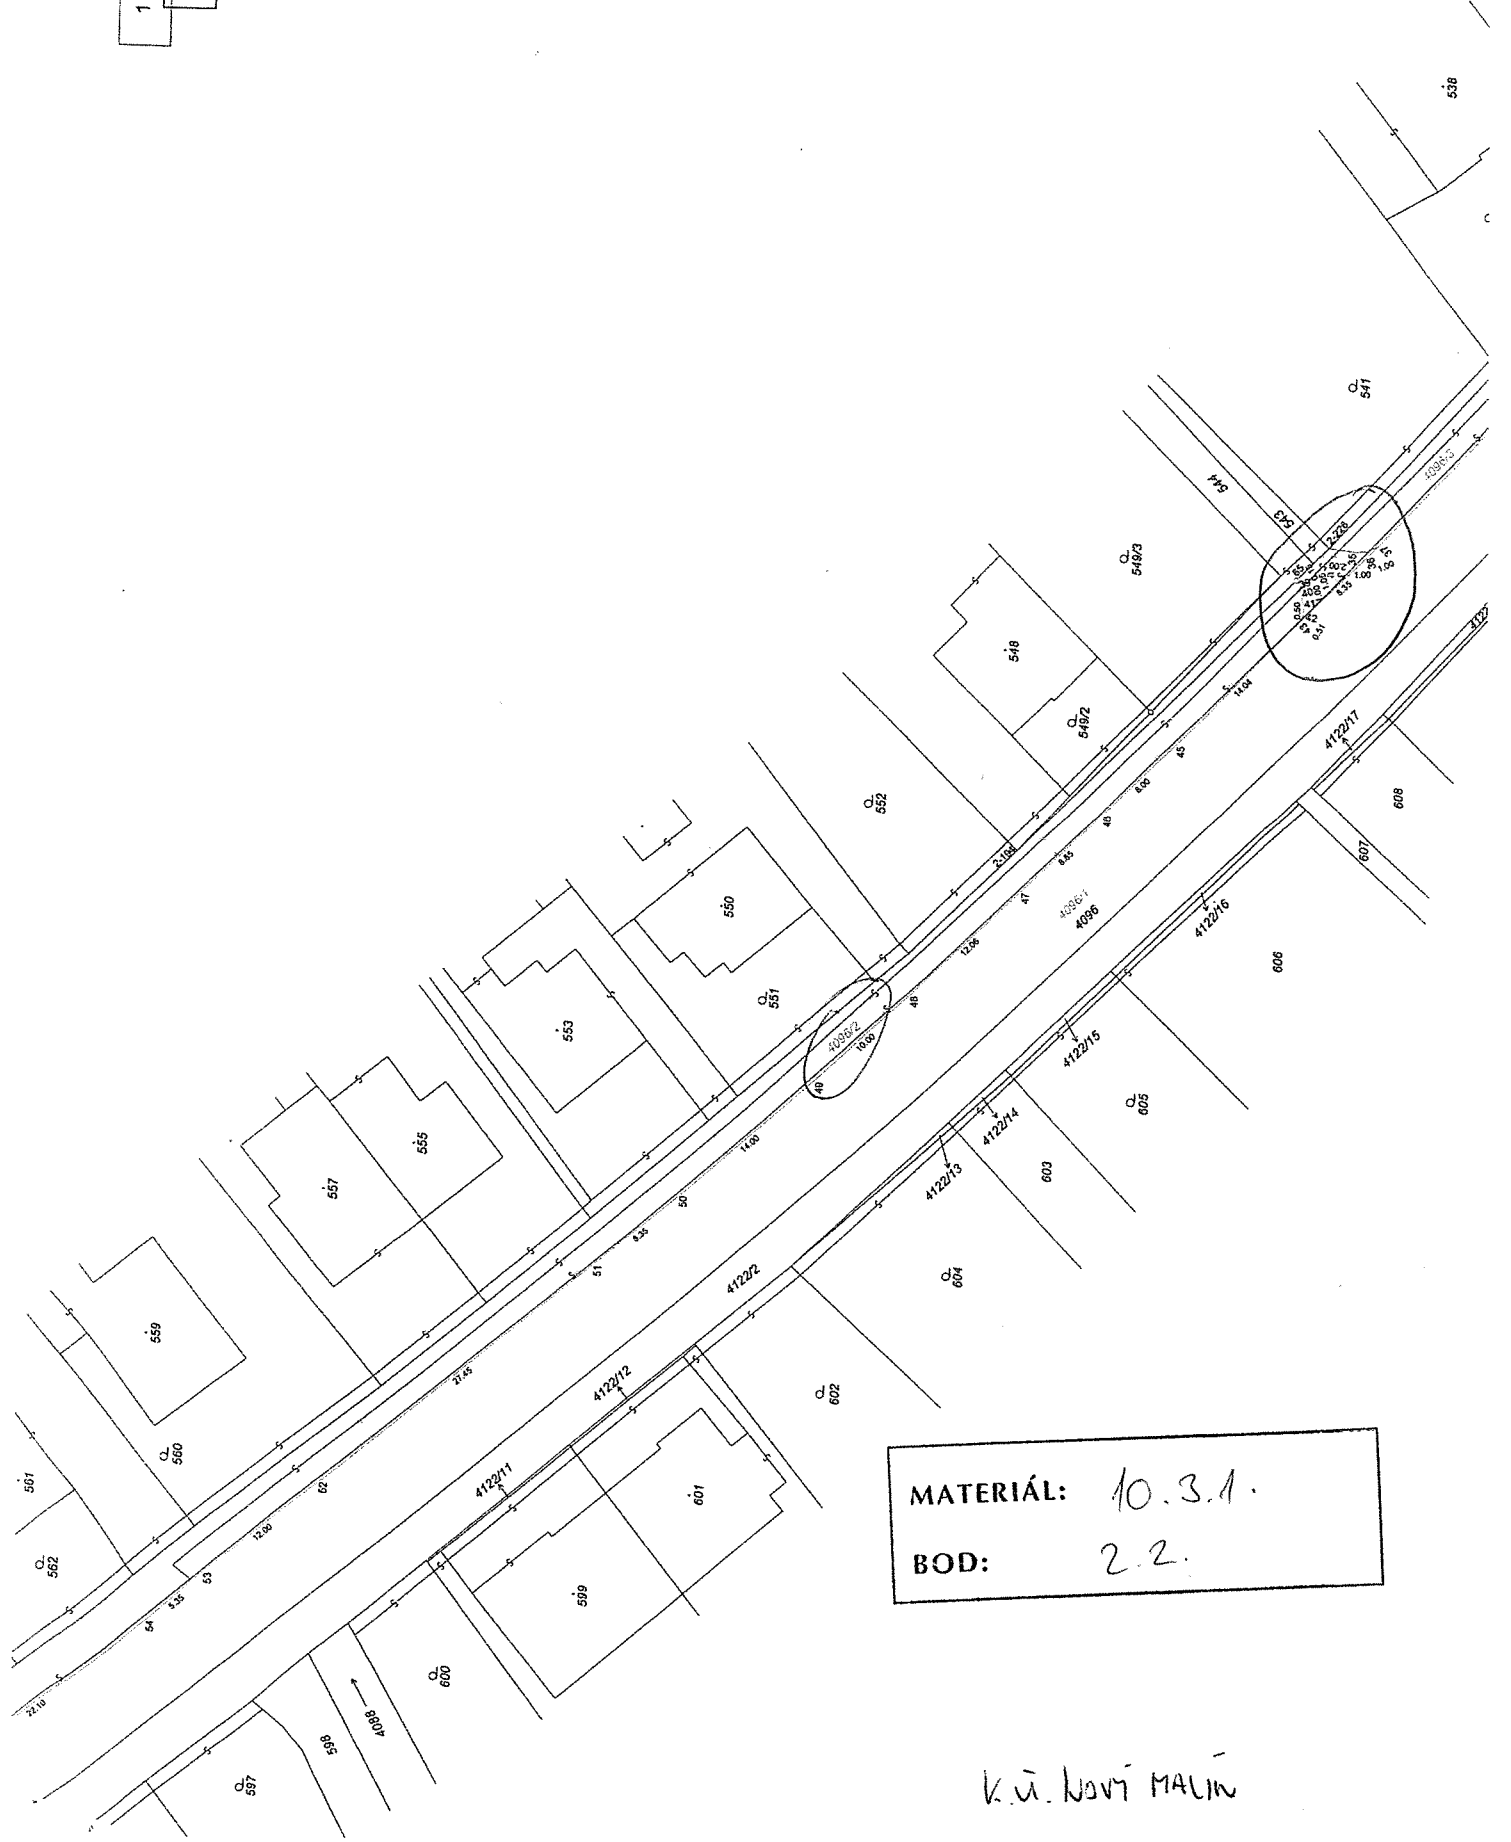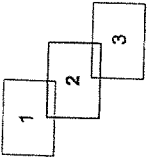

MATERIÁL: 10.3.1.
 BOD: 2.2.

k.ú. NOVÝ MAJÍN

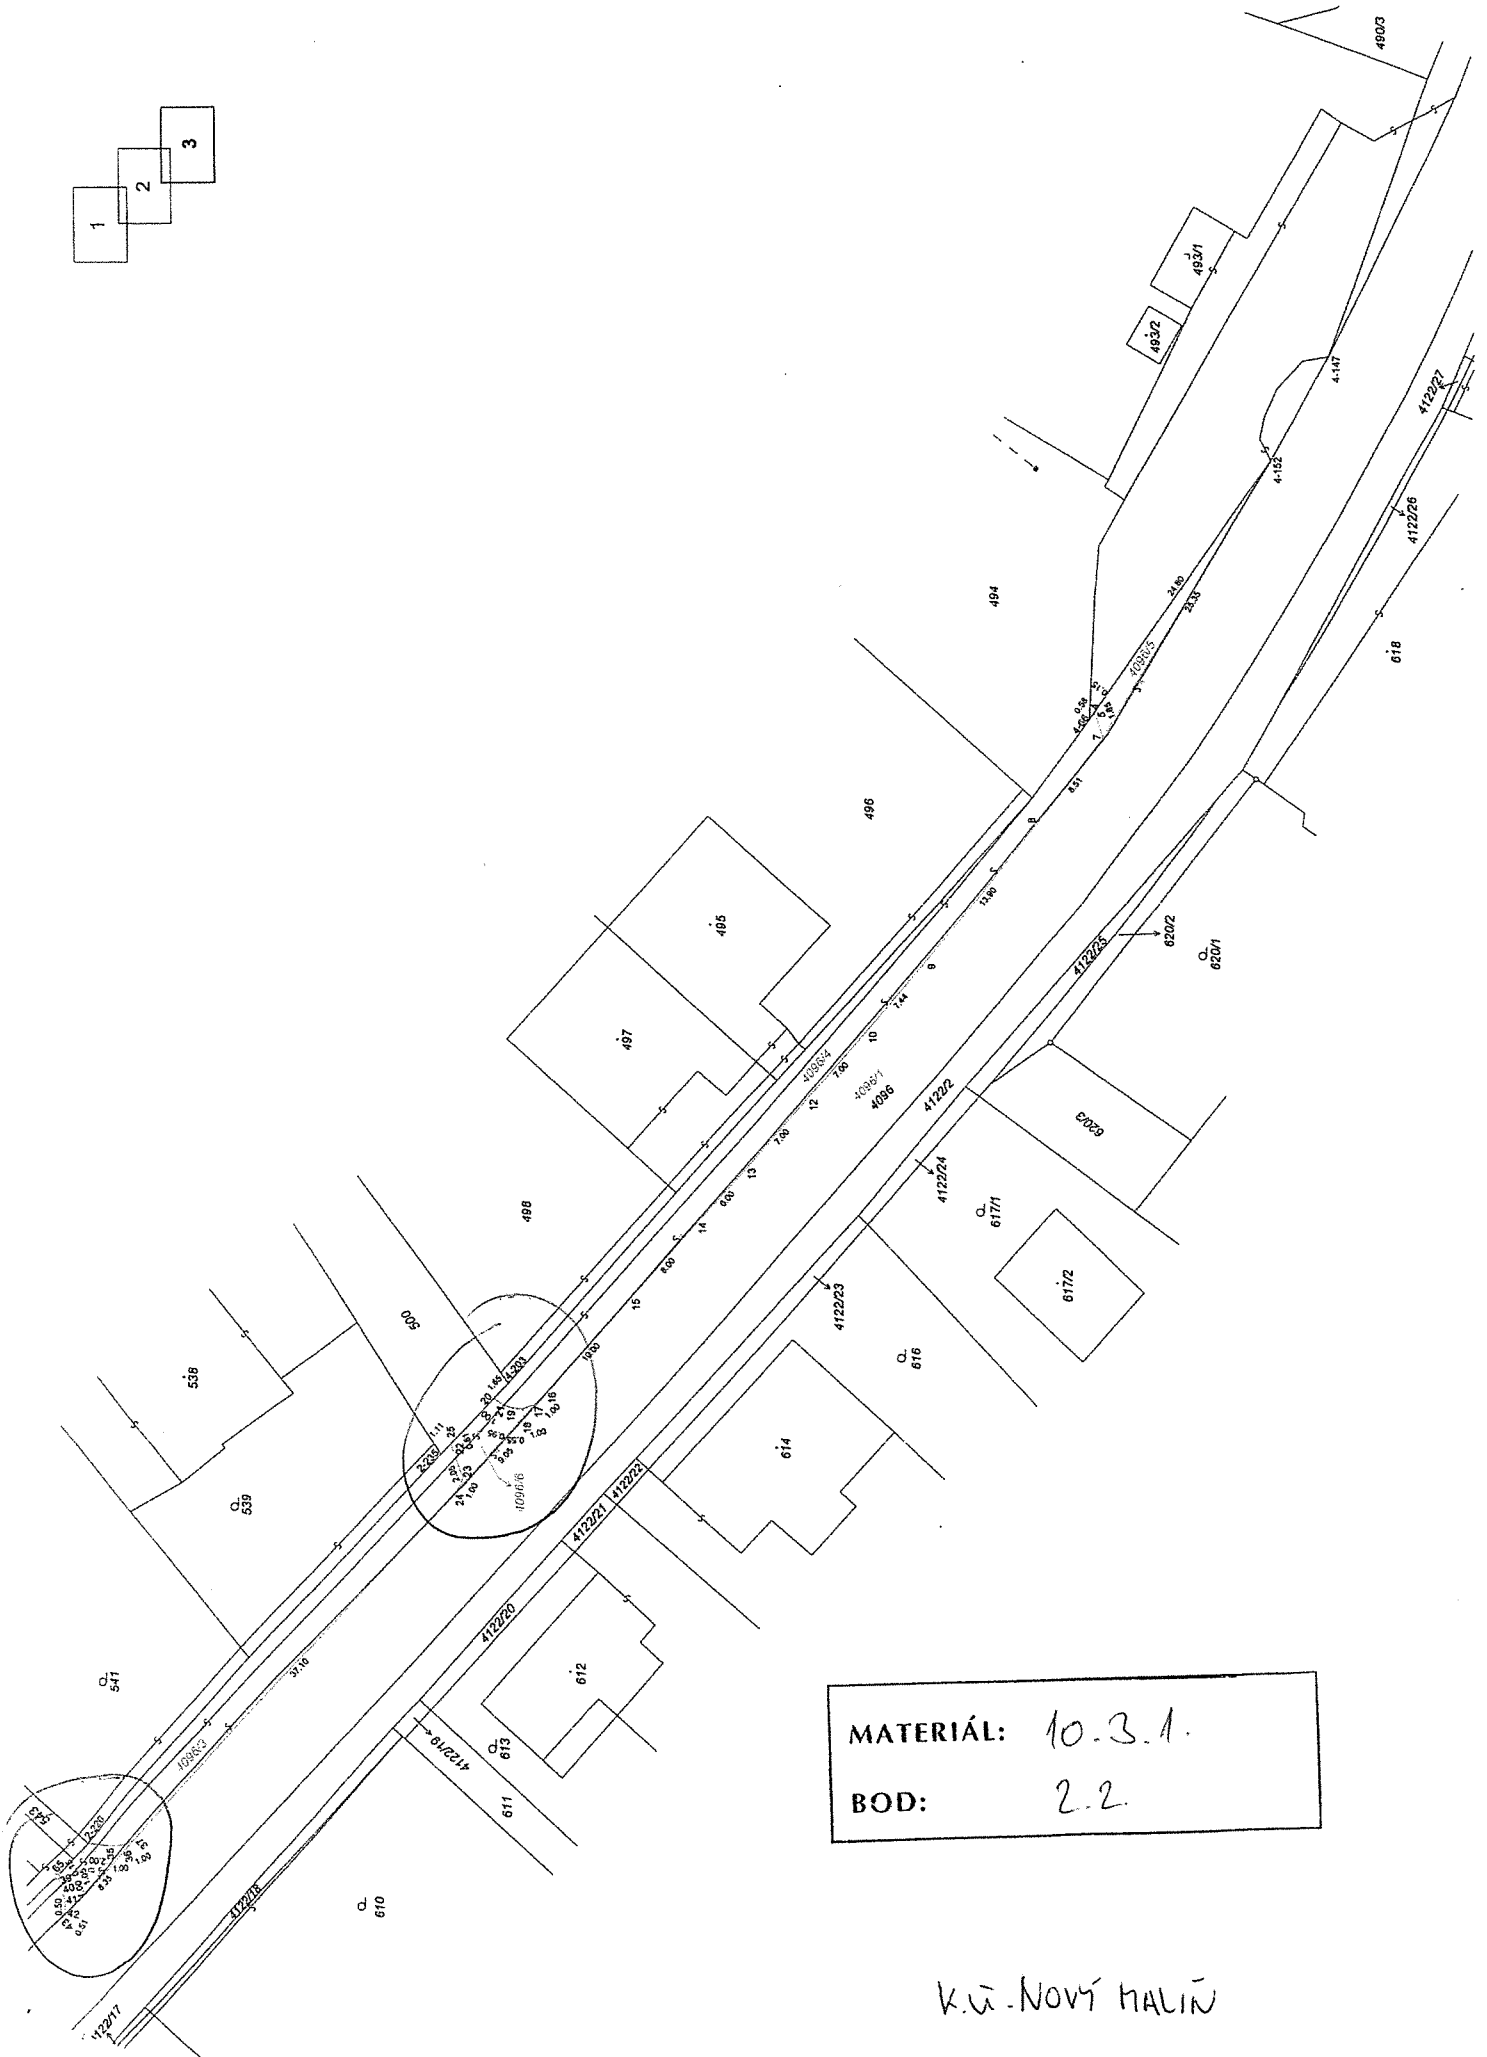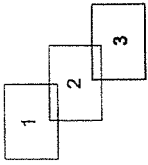

MATERIÁL: 10.3.1.
 BOD: 2.2

K.Ú. NOVÝ MALIŇ